



SCALE 1:1
PLOT AREA 51'X30'

DATE - 27/10.2024

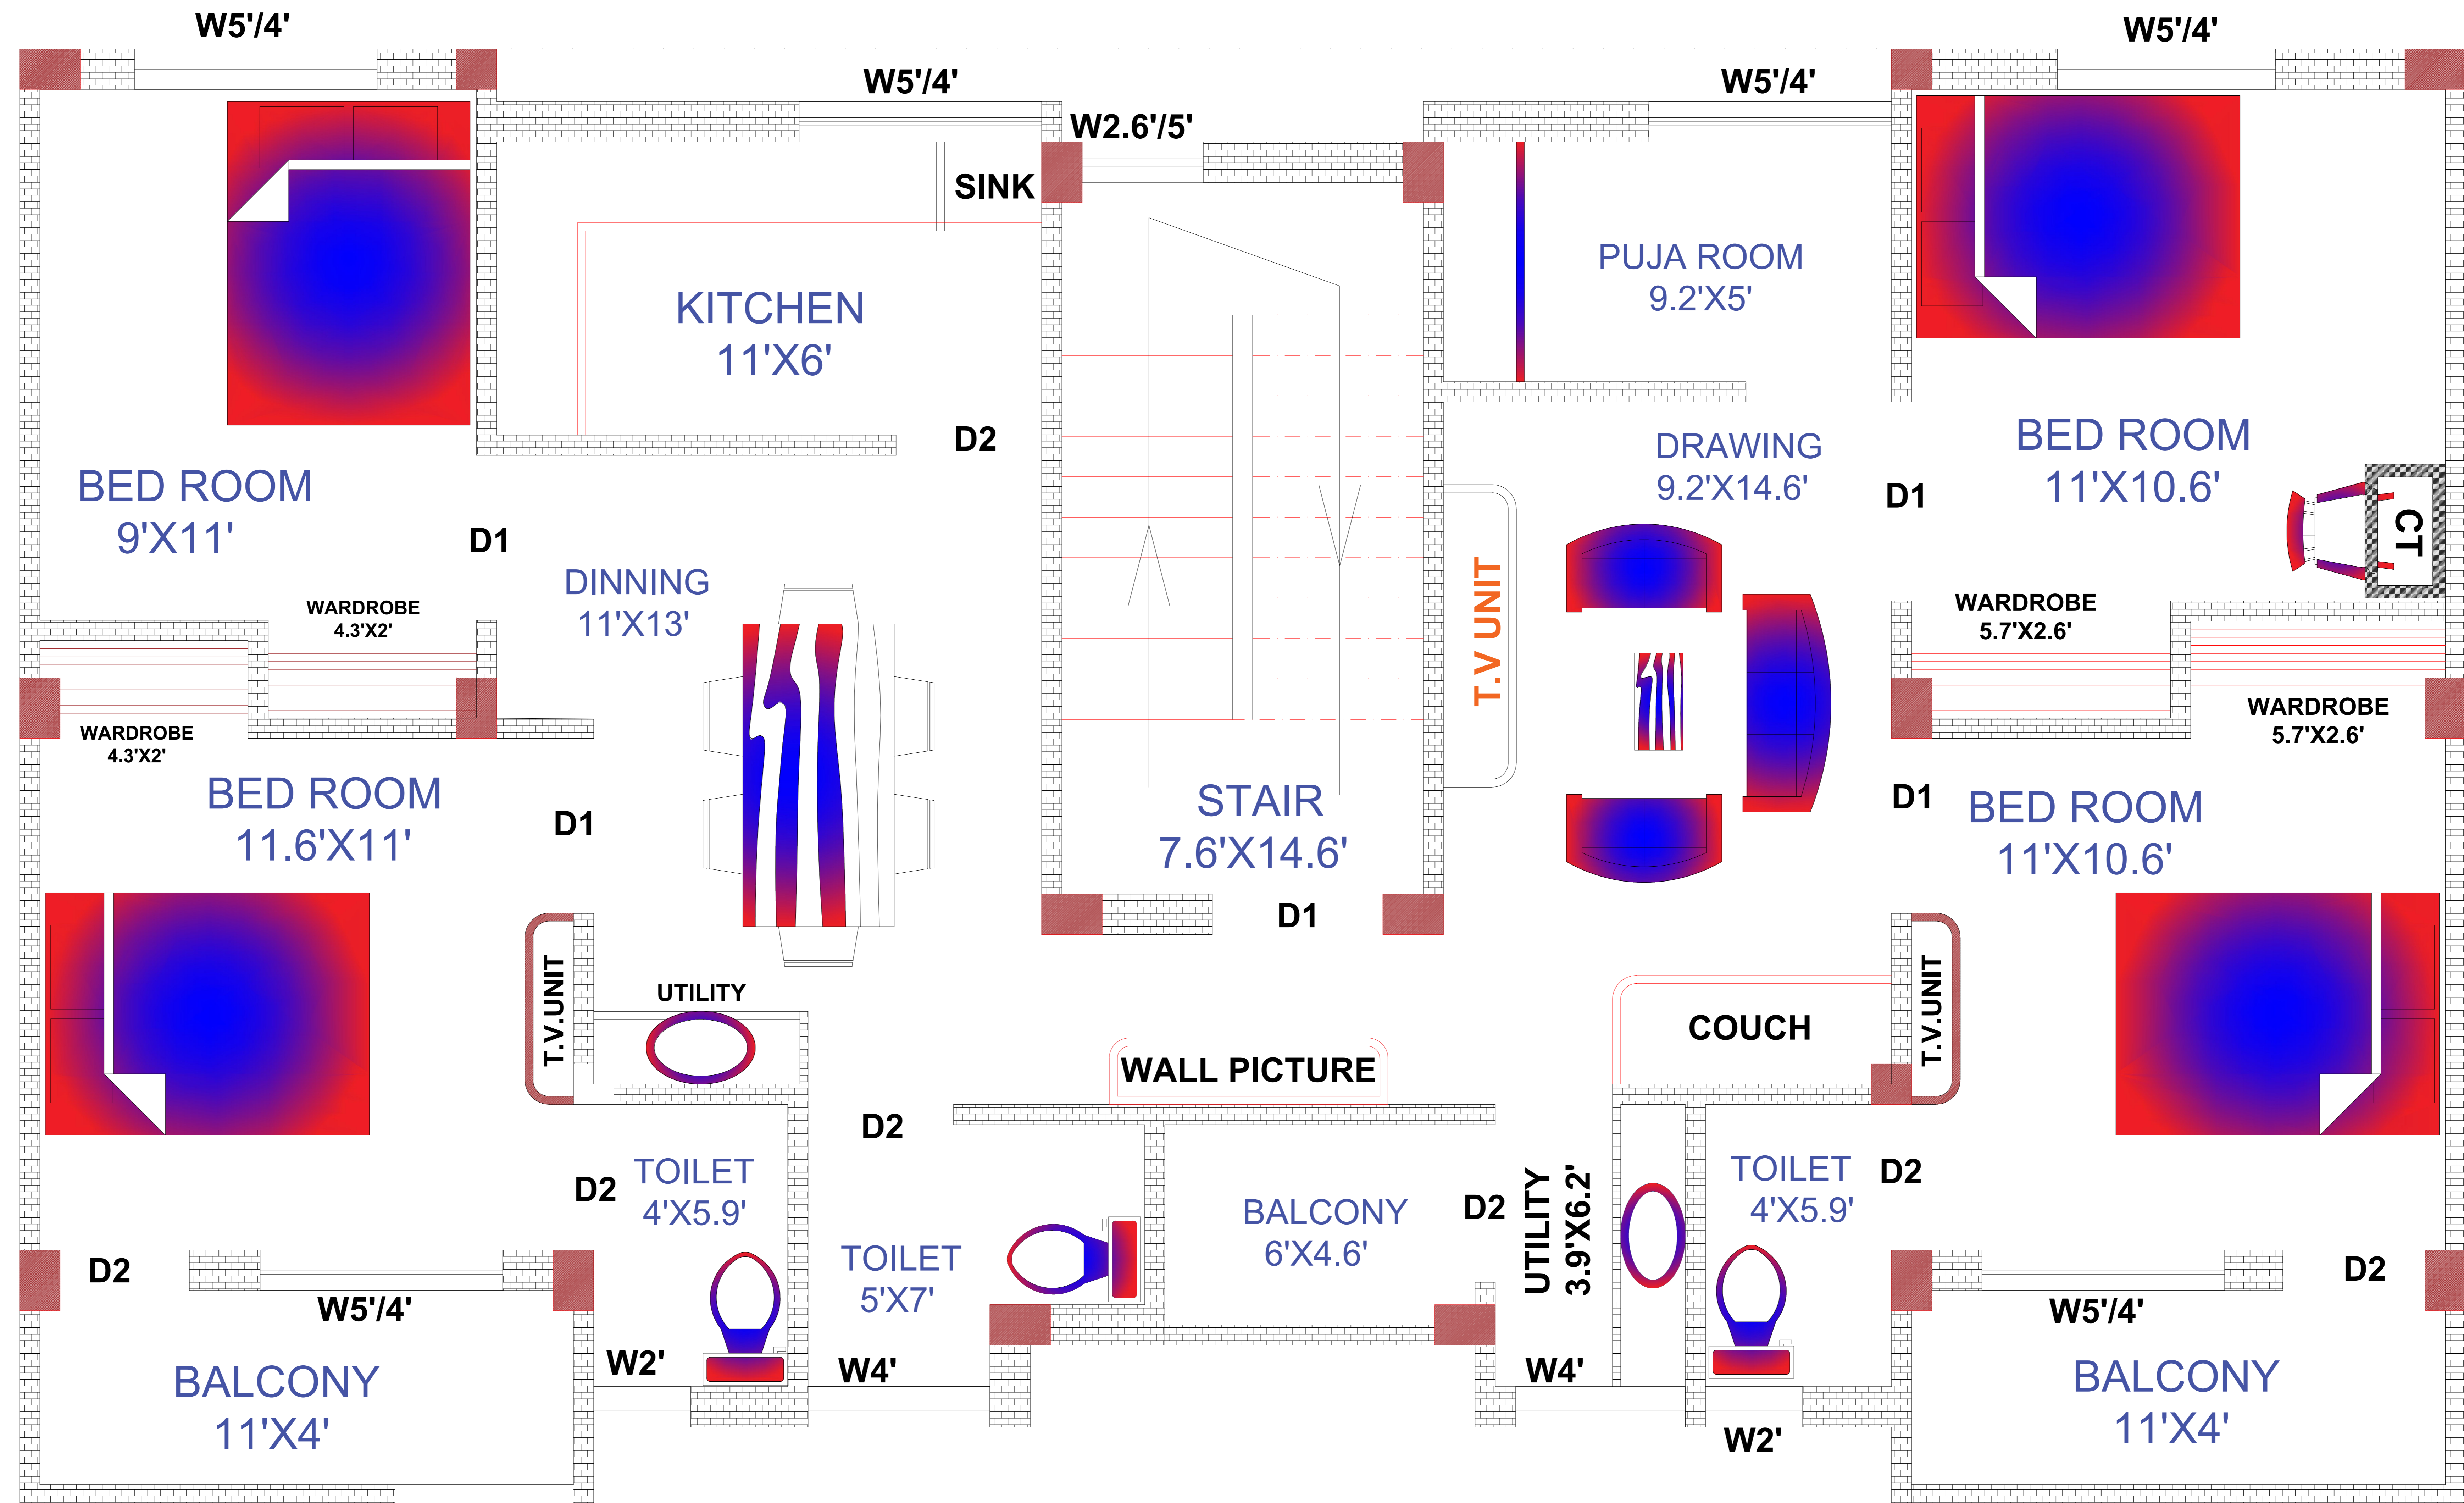

FIRST FLOOR

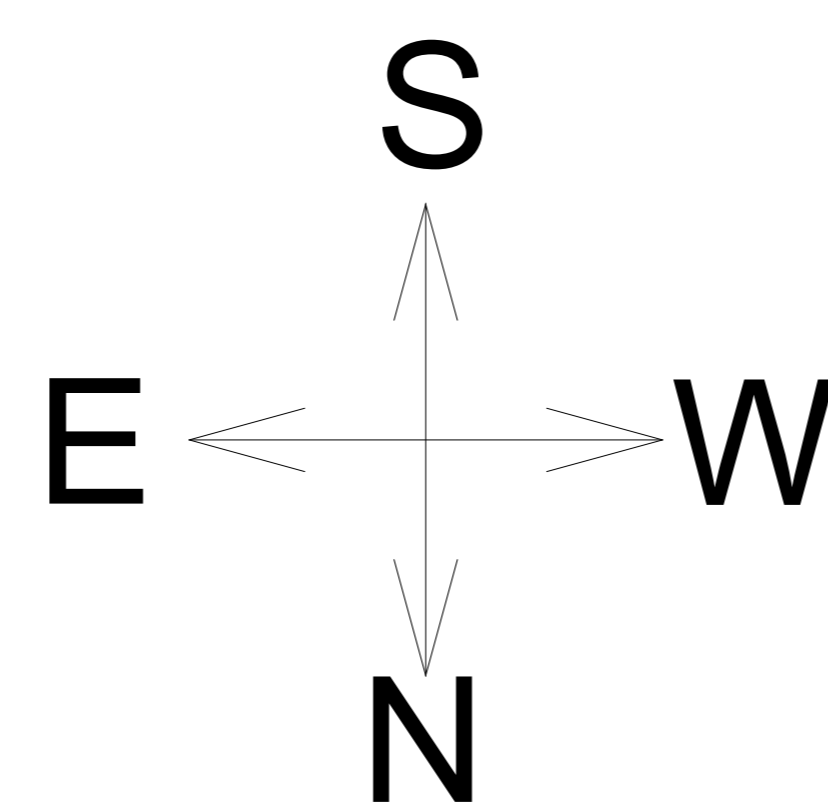

DWG- LAYOUT PLAN
OWNER - MR, MANOJ KUMAR
DRAWN BY- AMIT KR,
LE - RMC/LE/0076/20021
M - 8809371523,8986647688