
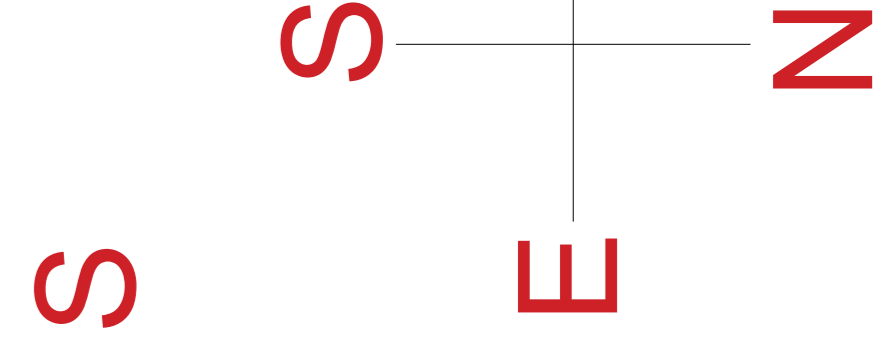


DATE - 27.OCT.2025

SCALE 1:1
PLOT AREA -
30'X69' SQFT

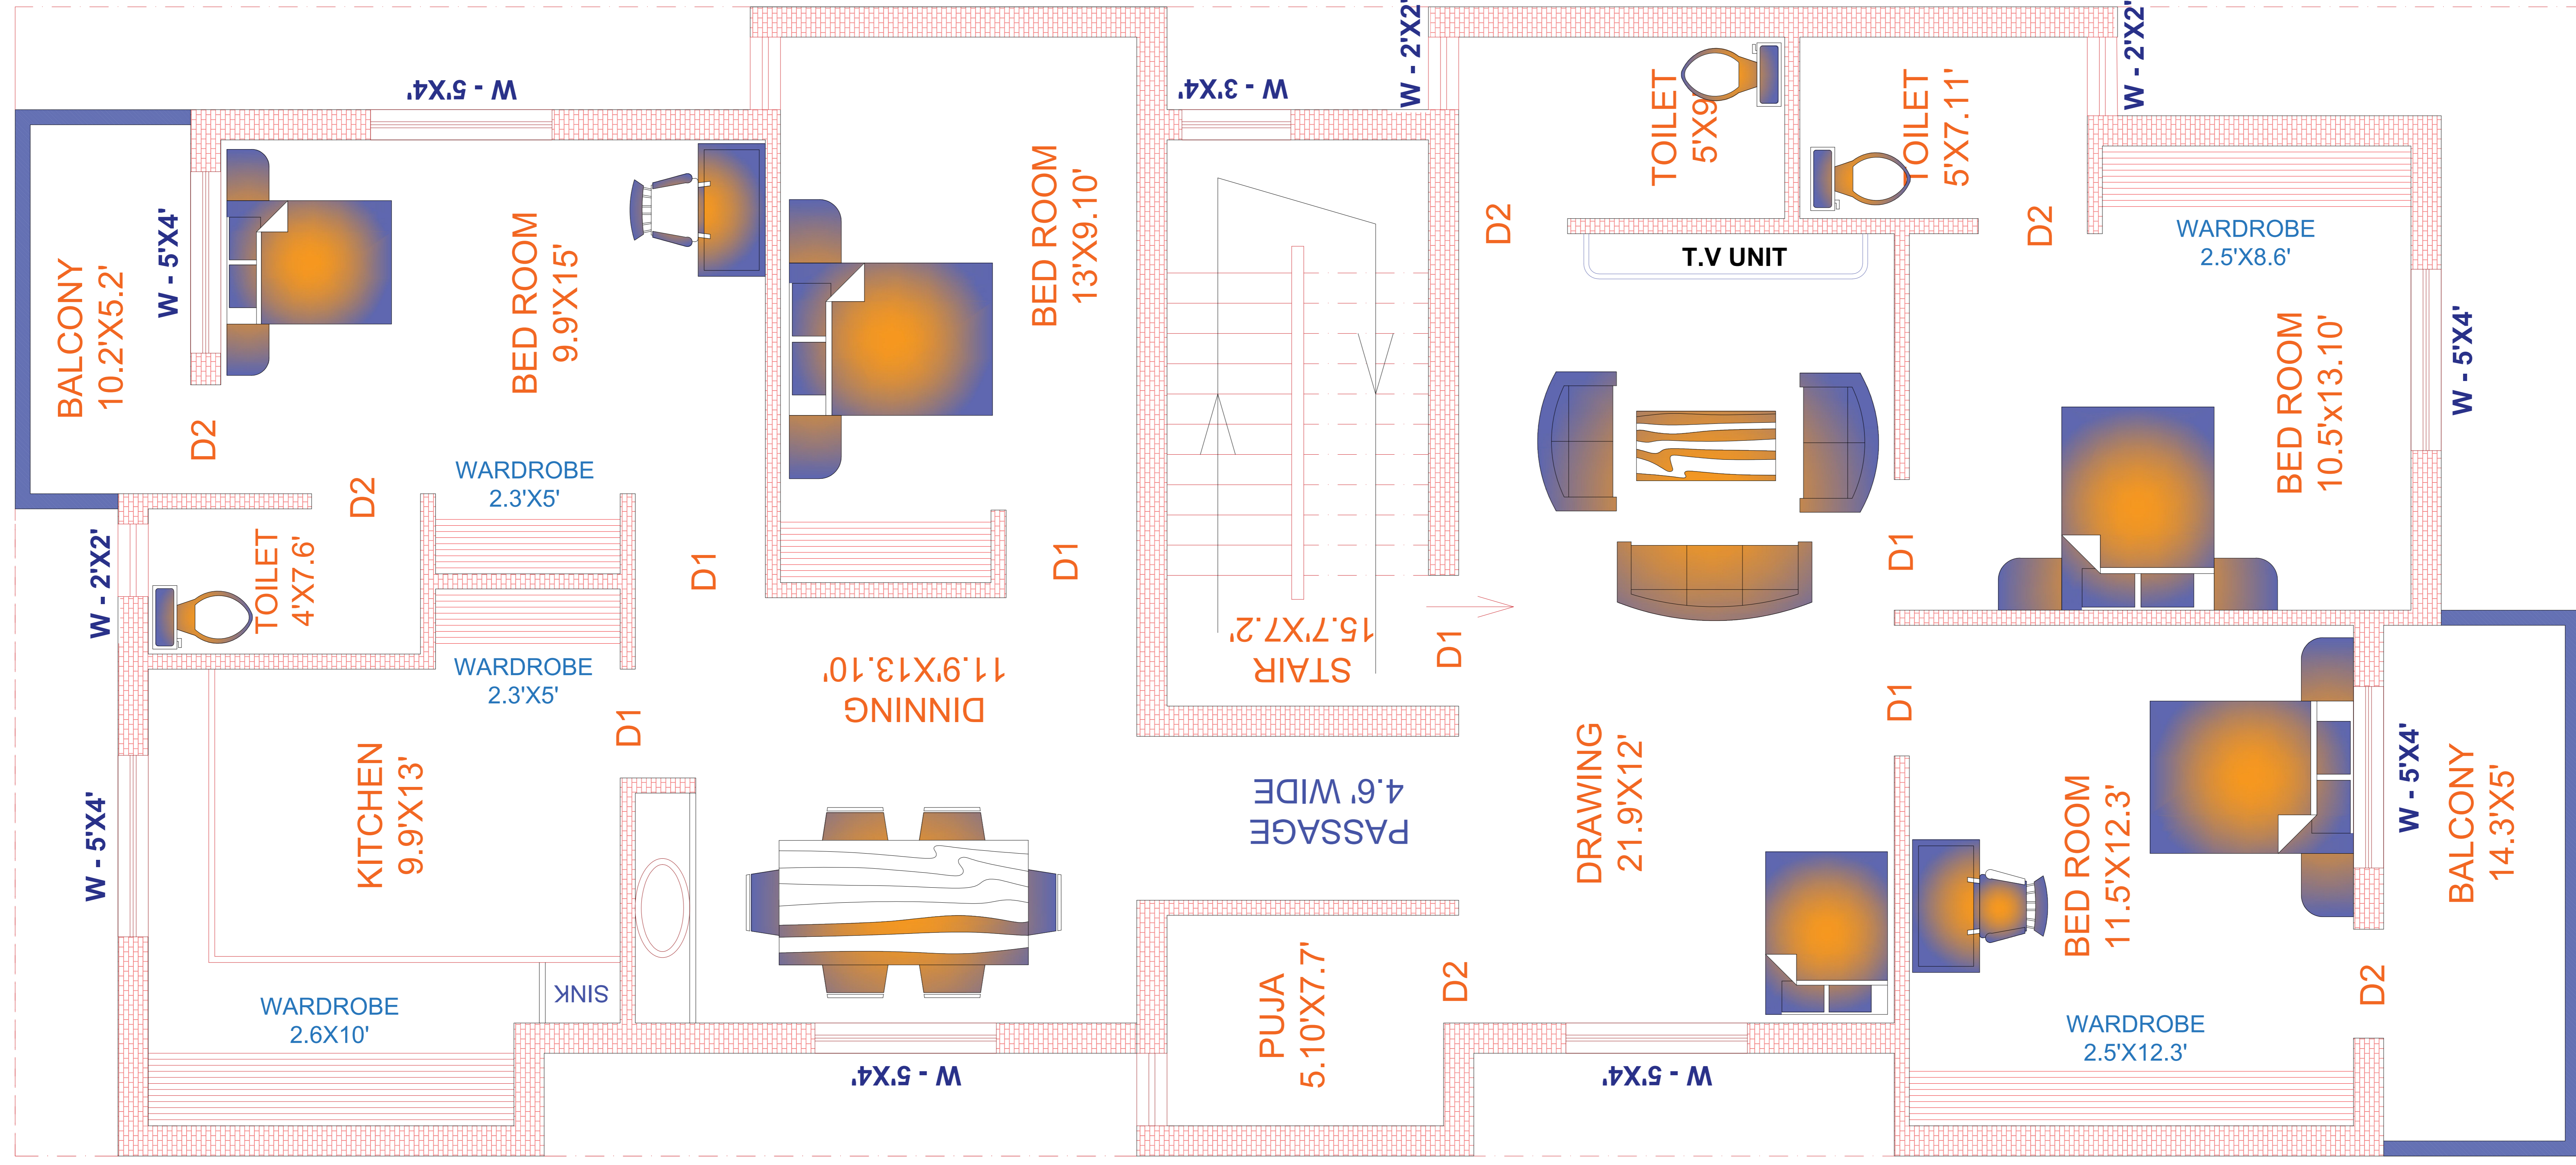

DWG- LAYOUT PLAN
OWNER - Mr, RAJU MAHTO
DRAWN BY- AMIT KR MISHRA
LICENCE NO- RMC/LE/0076/2021
M - 8809371523,8986647688

FIRST FLOOR